


1 Existing West Elevation
scale 1 : 200

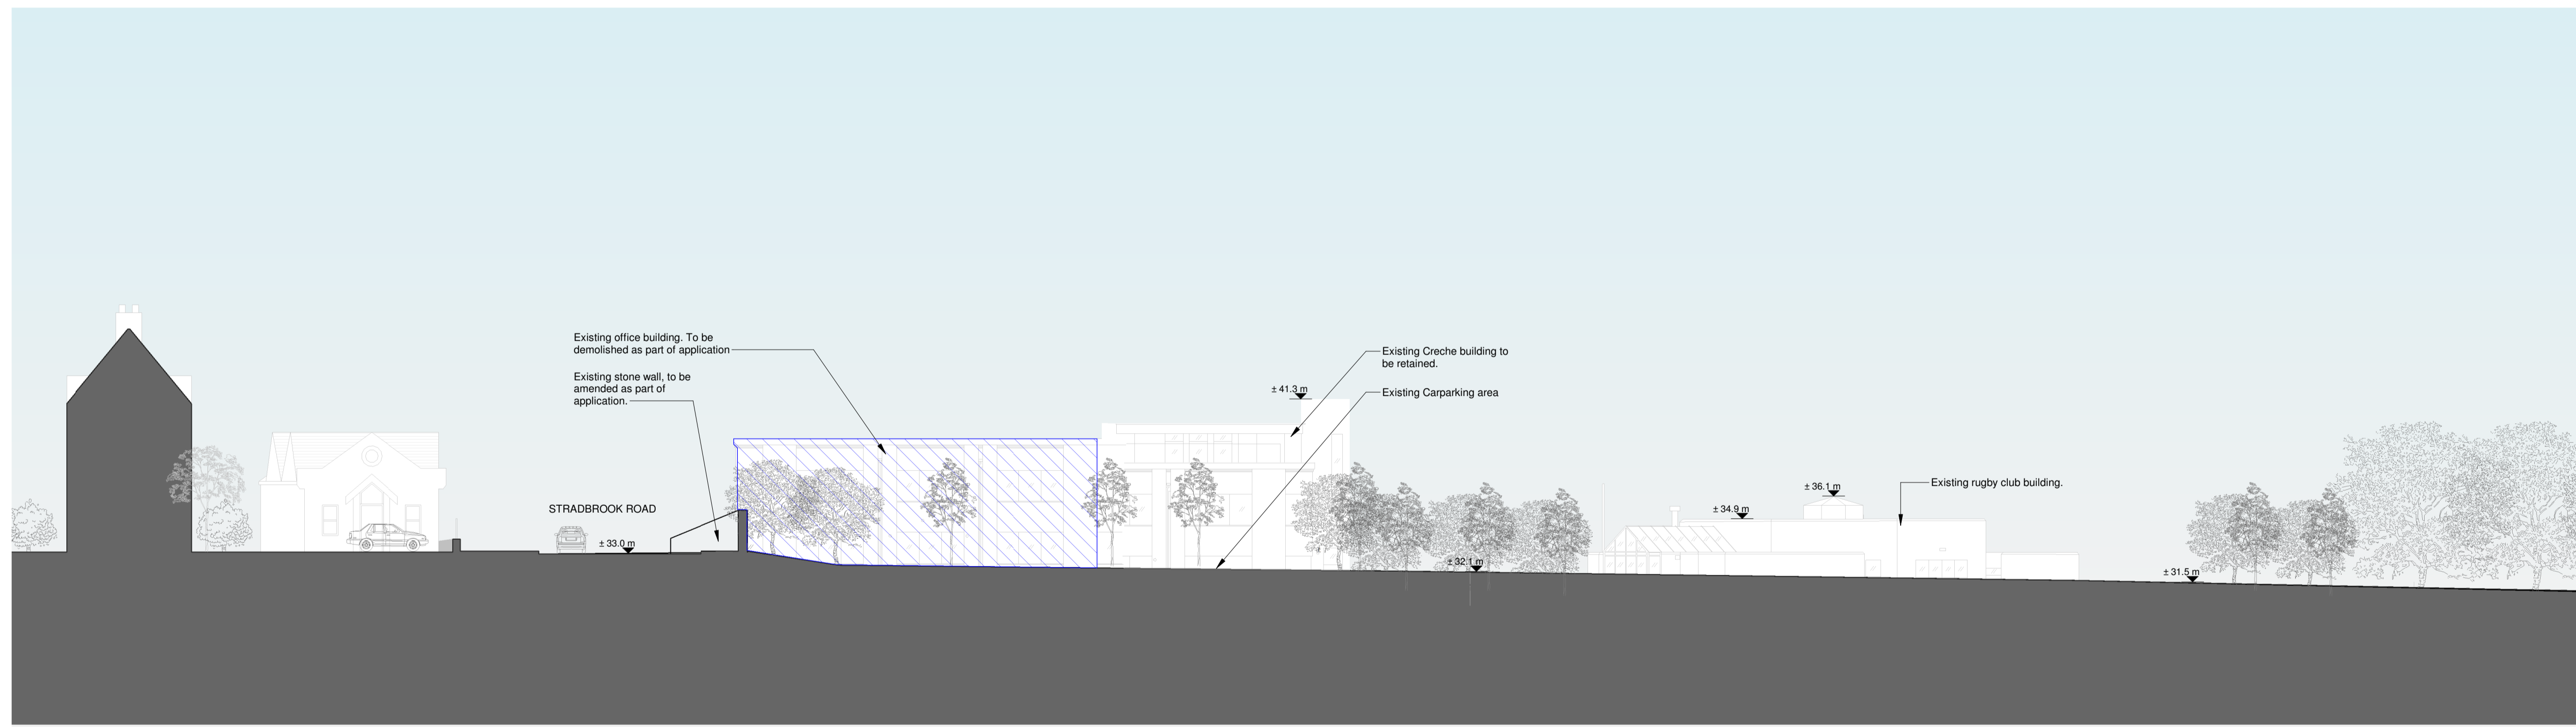


2 Existing South Elevation
scale 1 : 200

NOTES:

Check all dimensions on site. Do not rely on scaled dimensions. This drawing must be read in conjunction with all relevant contract documents.

This drawing is the property of Michael Collins Associates Ltd. (trading as MCA Architects). The drawing shall not be copied, reproduced or otherwise used without the consent of Michael Collins Associates Ltd.

- Red line denotes planning application site boundary
- Blue Hatch denotes existing wall and building to be demolished as part of application.
Ground floor area = 600sqm
First floor area = 600sqm

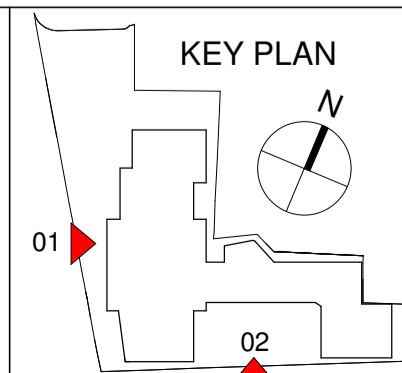

Rev	Date	Description	Drm	Chkd	Rev	Date	Description	Drm	Chkd
P01	21/10/21	Issued for Planning	GV	BH					
P02	31/05/22	Issued for Information	GV	BH					
P03	29/06/22	Issued for SHD Submission	GV	BH					

Architecture + Interior Design + Masterplanning + Project Management

MCA ARCHITECTS

4 Harover Wharf, Alford Road, Dublin 2, Ireland.
+353 1 6760916
info@mca.ie
www.mca.ie

Client: Tetraarch Residential Ltd.	Job No: 2020.38
Project: Senior Living Residential Development	Sheet: A1
Drawing: Existing West & South Elevations / Demolition	Scale: S9
Stage: PLANNING	Status Code: S9
Status: SUITABLE FOR INFORMATION	Revision: P03
Drawing Number: BSL-MCA-00-XX-DR-A-1021	