


Cover and Invert	CL 32.35m IL 28.95m	CL 31.85m IL 28.50m	CL 30.50m IL 28.31m	CL 30.50m IL 28.24m
Pipe Dia.	225mm		225mm	225mm
Pipe Length	2D = 26.775 3D = 26.779		2D = 21.518 3D = 21.519	2D = 6.313 3D = 6.314
Pipe Gradient	1:60		1:100	1:100
Pipe Spec	SN8 uPVC / Concrete		SN8 uPVC / Concrete	SN8 uPVC / Concrete

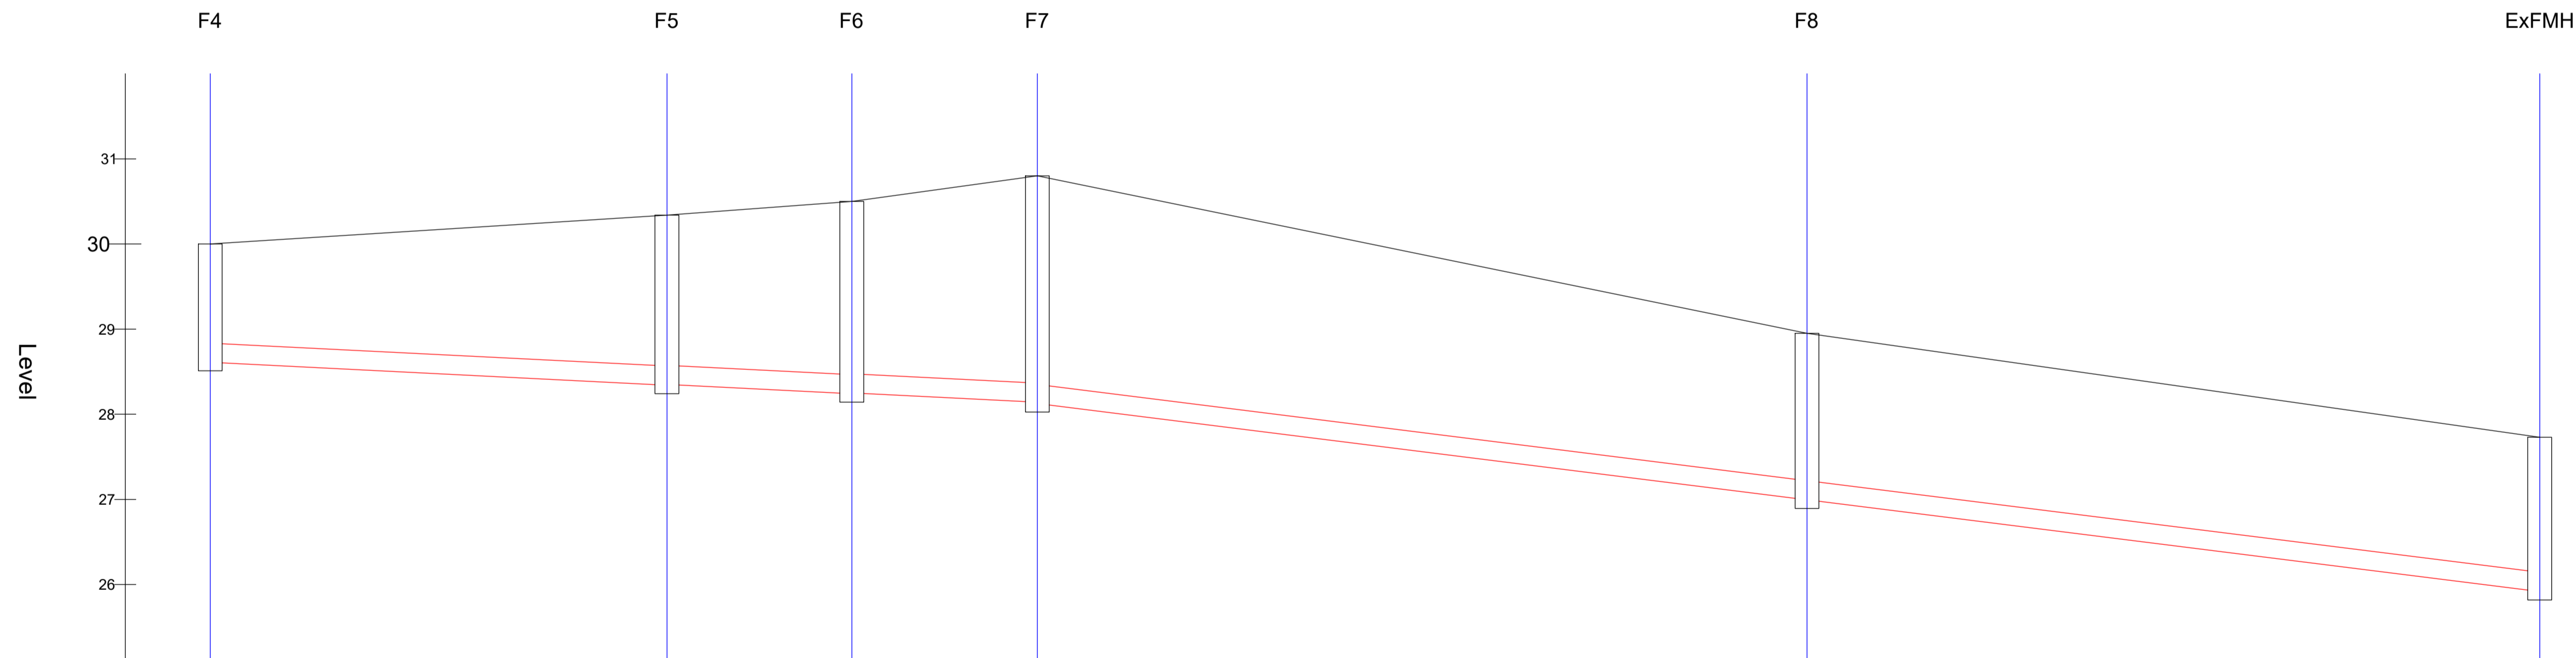

Cover and Invert	CL 30.00m IL 28.61m	CL 30.34m IL 28.34m	CL 30.50m IL 28.24m	CL 30.80m IL 28.12m	CL 28.95m IL 26.99m	CL 27.73m IL 25.92m
Pipe Dia.	225mm	225mm	225mm	225mm	225mm	225mm
Pipe Length	2D = 26.844 3D = 26.845	2D = 10.869 3D = 10.869	2D = 10.908 3D = 10.909	2D = 45.241 3D = 45.255	2D = 43.070 3D = 43.083	
Pipe Gradient	1:100	1:100	1:100	1:40	1:40	
Pipe Spec	SN8 uPVC / Concrete	SN8 uPVC / Concrete	SN8 uPVC / Concrete	SN8 uPVC / Concrete	SN8 uPVC / Concrete	

PLANNING DRAWING.
NOT FOR CONSTRUCTION.
 ALL LEVELS GIVEN ARE
 RELATIVE TO ORDNANCE DATUM.
 THIS DRAWING HAS BEEN ISSUED FOR INFORMATION
 PURPOSES ONLY AND MUST NOT BE USED
 FOR CONSTRUCTION UNDER ANY CIRCUMSTANCES

- NOTES**
- For setting out refer to Architect's drawings.
 - This drawing to be read in conjunction with all other Architectural and Engineering drawings and all other relevant drawings and Specifications.
 - DO NOT SCALE THIS DRAWING. Use figured dimensions only.
 - No part of this document may be reproduced or transmitted in any form or stored in any retrieval system of any nature without the written permission as copyright holder except as agreed for use on the project for which the document was originally issued.
 - Ordnance Survey Ireland Licence Number EN 0074022

Rev. No.	Date	REVISION NOTE	Dim. By	Chkd. By
P01	2022.05.27	ISSUE FOR IRISH WATER	JF	GL

Architect	MCA Architects Ltd			
Project	Stradbrook Road Development			
Title	FOUL LONGSECTIONS			
Dwg. No.	BLK-CSC-ZZ-XX-DR-C-0022			
Date	Dim by	Chkd by	Apprd by	Scale
Oct 2020	AB	GL	NB	1:250@A1
Revision				P01

CS Consulting Group
 DUBLIN | LONDON | LIMERICK

Head Office
 19-22 Dame Street, Dublin 2.
 T: +353 (0)1 5480863
 e: info@csconsulting.ie
 w: www.csconsulting.ie

Quality I.S. EN ISO 9001:2008
 Environment I.S. EN ISO 14001:2004
 Energy I.S. EN ISO 50001:2011
 Health & Safety OHSAS 18001:2007