



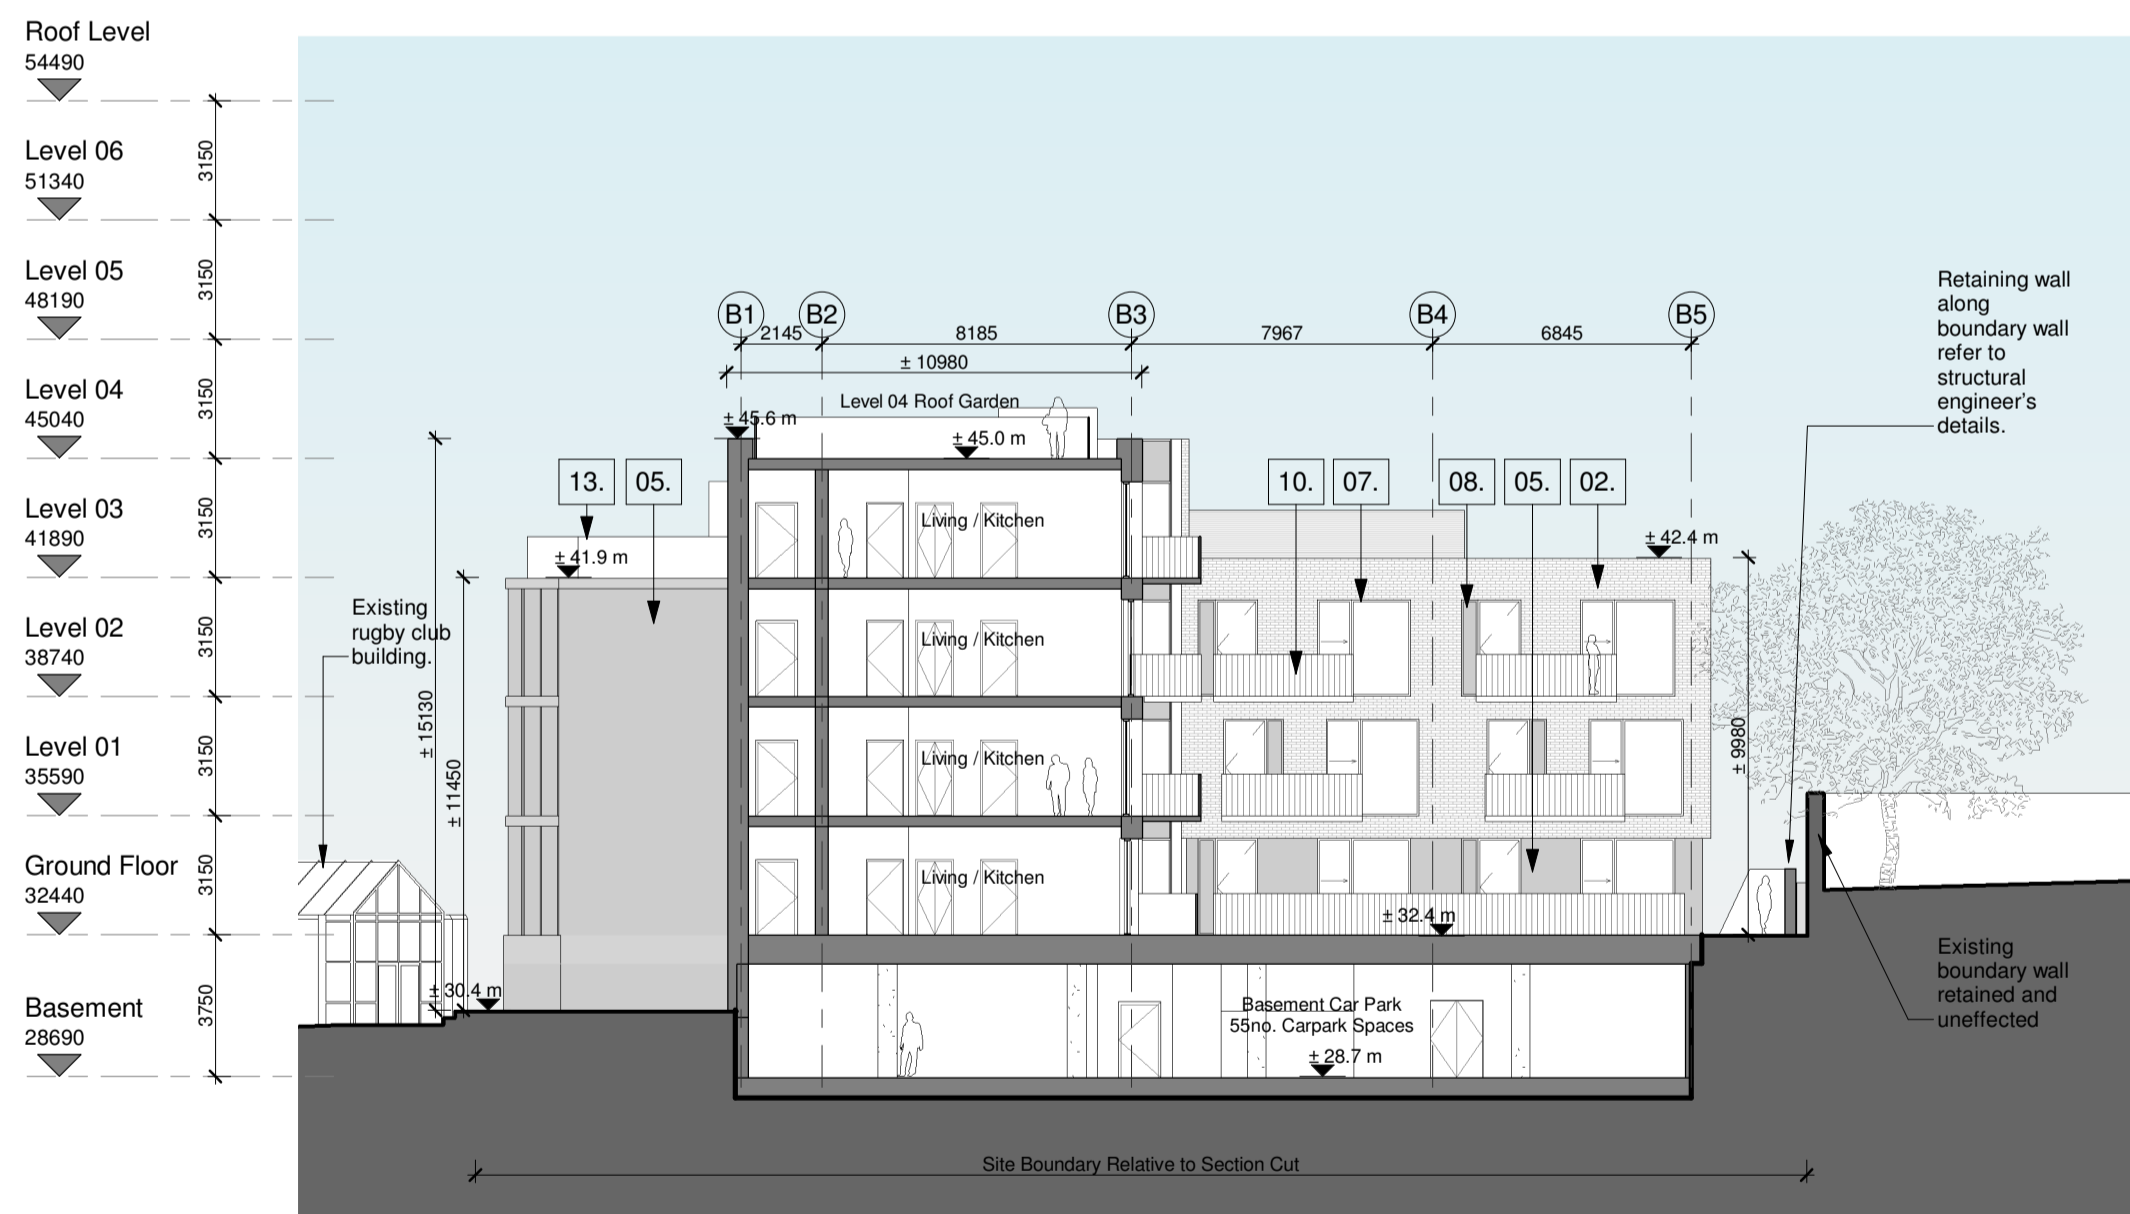

1 Section E-E
scale 1 : 200

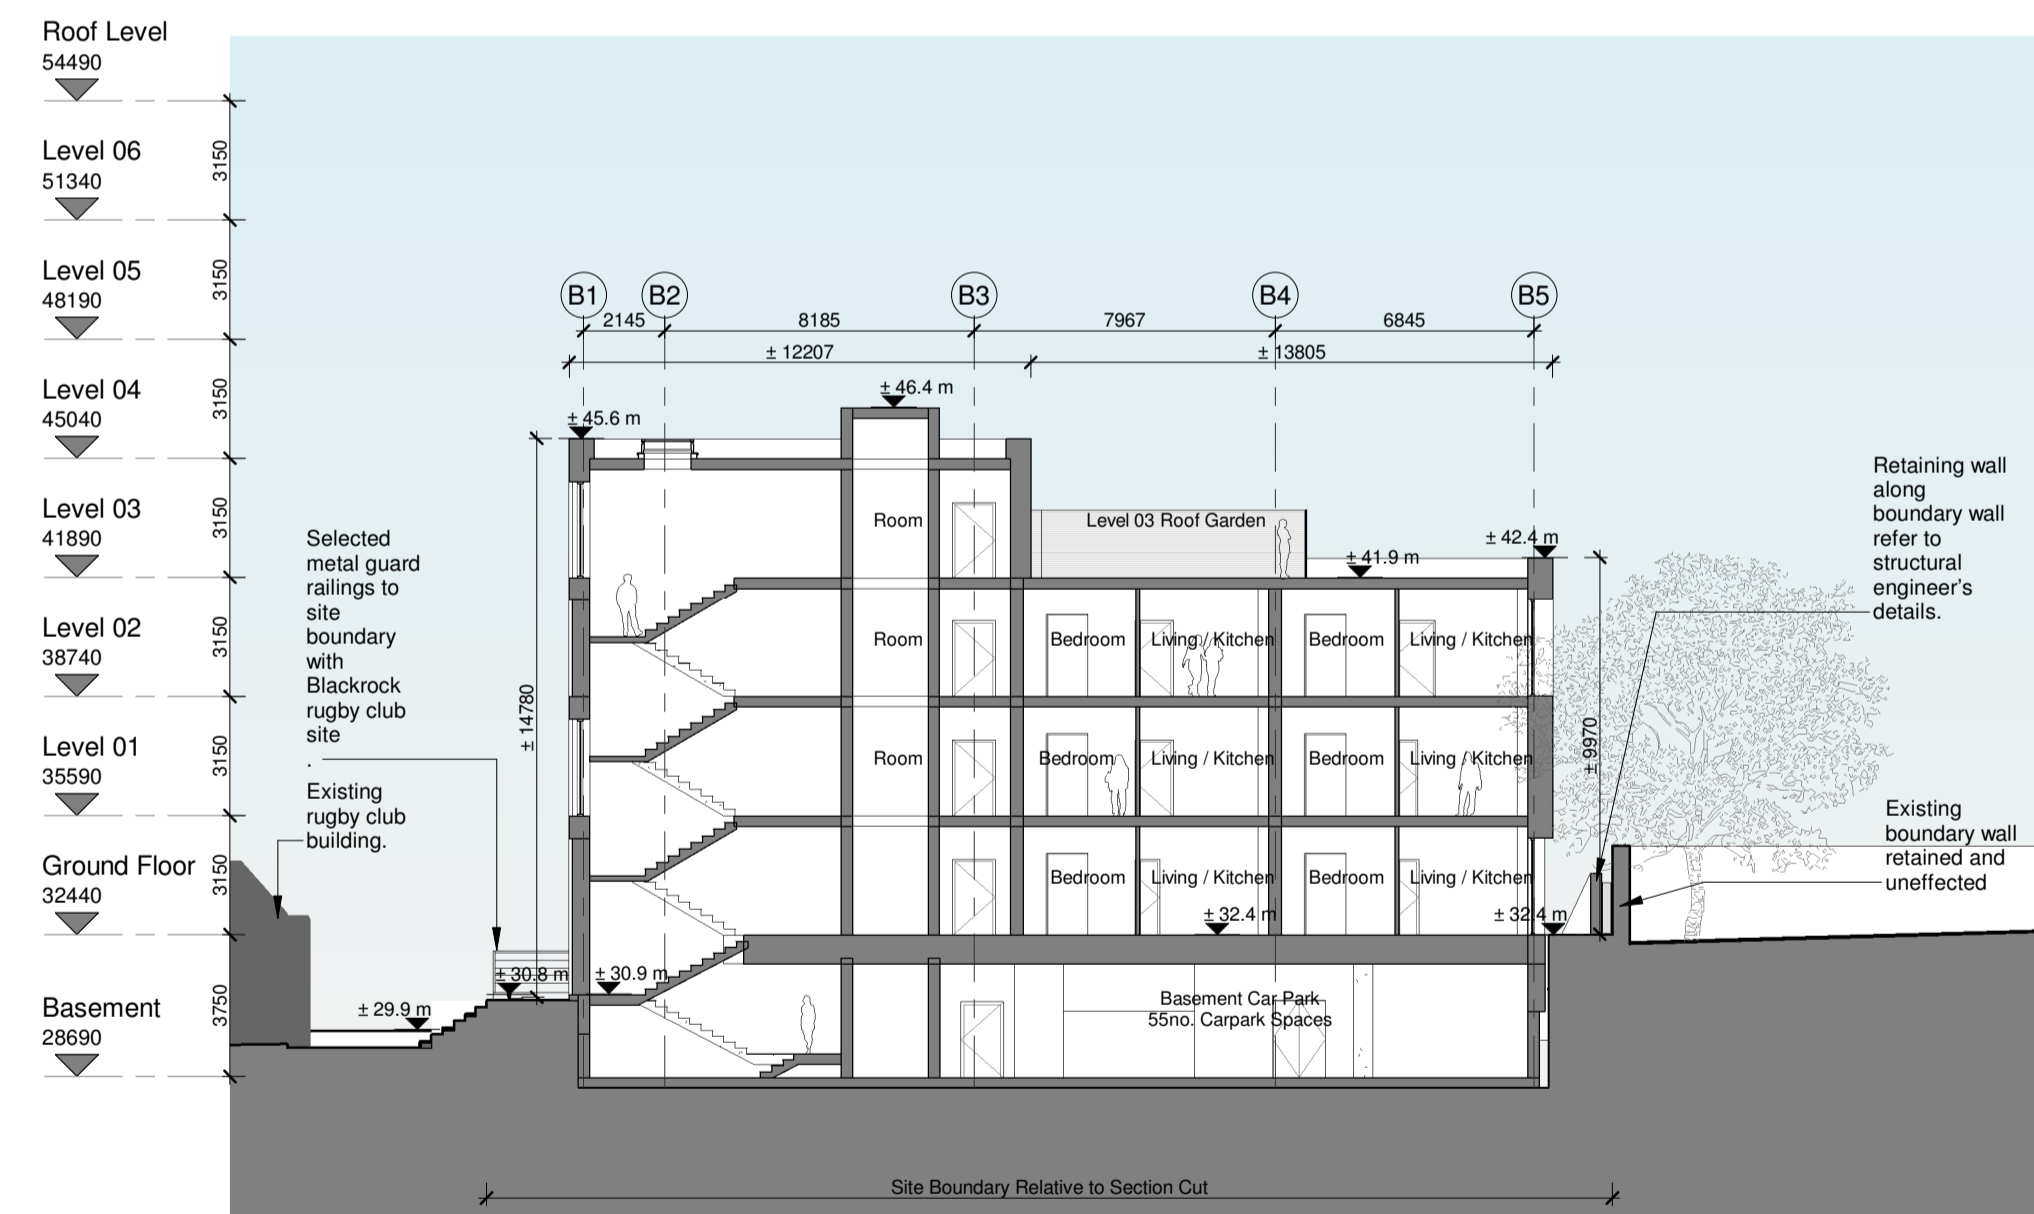

2 Section F-F
scale 1 : 200



3 Section G-G
scale 1 : 200

NOTES

Check all dimensions on site. Do not rely on scaled dimensions. This drawing must be read in conjunction with all relevant contract documents.



This drawing is the property of Michael Collins Associates Ltd. (trading as MCA Architects). The drawing shall not be copied, reproduced or otherwise used without the consent of Michael Collins Associates Ltd.

NOTE:

- All details associated with Drainage, Structure and Civil works refer to drawings and information by CS Consulting Group.
- All details associated with Mechanical and Electrical works refer to drawings and information by Renaissance Engineering Ltd.
- All details associated with Landscaping works refer to drawings and information by Murray & Associates
- Refer to Unit Types Drawings Sheet nos. 1015-1016 for information on all apartment sizes
- Vertical height dimensions may vary due to fall of topography relative to view

MATERIAL LEGEND

01. Selected buff brick with light coloured mortar	08. Metal panel opening section
02. Selected grey brick with light coloured mortar	09. Projecting window boxes
03. 1 Brick reveal recess	10. Projecting balcony with glass or metal balustrade and bronze aluminium fascia
04. 1.5 Brick reveal recess	11. Recessed balcony with glass or metal balustrade
05. Metal rainscreen cladding	12. Wintergarden with glazed sliding door
06. Bronze anodised aluminium fins	13. Glass or metal balustrade
07. Mid grey aluminium framed glazing	

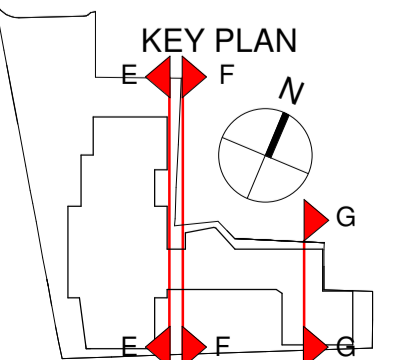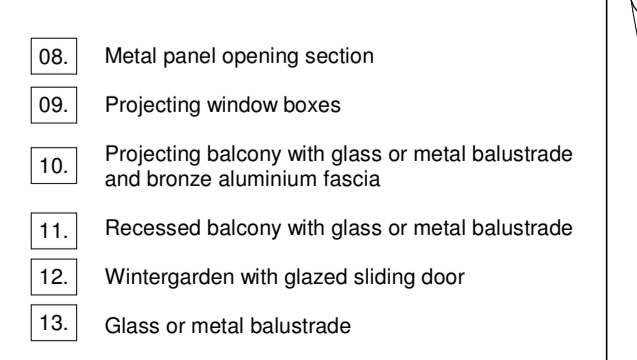

Rev	Date	Description	Dm	Chkd	Rev	Date	Description	Dm	Chkd
P01	21/10/21	Issued for Planning	GV	BH					
P02	31/05/22	Issued for Information	GV	BH					
P03	29/06/22	Issued for SHD Submission	GV	BH					

Architecture + Interior Design + Masterplanning + Project Management

MCA ARCHITECTS

4 Harcourt Wharf,
Aigler Road,
Dublin 2, Ireland.

+353 1 6760916
info@mca.ie
www.mca.ie

Client:	Tetrarch Residential Ltd.	Job No:	
Project:	Senior Living Residential Development	Sheet:	A1
Drawing:	Section E & F	Scale:	
Stage:	PLANNING	Status Code:	S9
Status:	SUITABLE FOR INFORMATION	Revision:	
Drawing Number:	BSL-MCA-00-XX-DR-A-1015		