


Manhole	CL 32.35m IL 28.94m	CL 31.85m IL 28.60m	CL 30.50m IL 28.48m	CL 30.55m IL 28.13m	CL 30.59m IL 28.06m	CL 30.59m IL 28.01m	CL 29.53m IL 27.83m
Cover and Invert							
Pipe Dia.	225mm	225mm	225mm	225mm	225mm	225mm	
Pipe Length	2D = 26.786 3D = 26.788	2D = 22.229 3D = 22.229	2D = 8.821 3D = 8.827	2D = 2.995 3D = 2.996	2D = 10.418 3D = 10.418	2D = 8.037 3D = 8.039	
Pipe Gradient	1:80	1:200	1:26	1:200	1:200	1:45	
Pipe Spec	SN8 uPVC / Concrete	SN8 uPVC / Concrete	SN8 uPVC / Concrete	SN8 uPVC / Concrete	SN8 uPVC / Concrete	SN8 uPVC / Concrete	

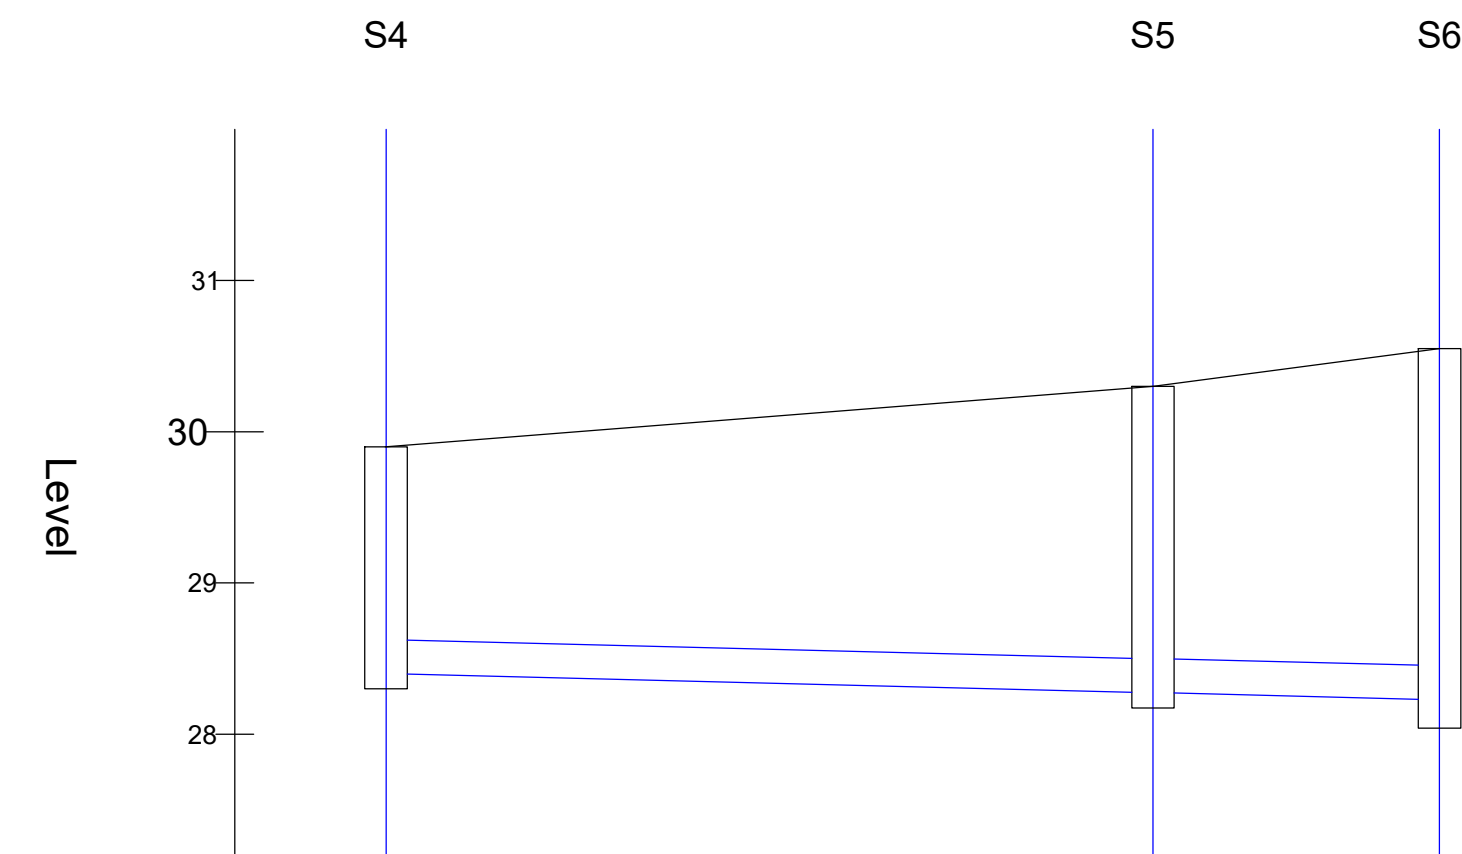

Manhole	CL 29.90m IL 28.40m	CL 30.30m IL 28.27m	CL 30.55m IL 28.14m
Cover and Invert			
Pipe Dia.	225mm	225mm	
Pipe Length	2D = 25.361 3D = 25.361	2D = 9.479 3D = 9.479	
Pipe Gradient	1:200	1:200	
Pipe Spec	SN8 uPVC / Concrete	SN8 uPVC / Concrete	

T059

**PLANNING DRAWING.**  
 NOT FOR CONSTRUCTION.  
 ALL LEVELS GIVEN ARE  
 RELATIVE TO ORDNANCE DATUM.  
 THIS DRAWING HAS BEEN ISSUED FOR INFORMATION  
 PURPOSES ONLY AND MUST NOT BE USED  
 FOR CONSTRUCTION UNDER ANY CIRCUMSTANCES

**NOTES**

- For setting out refer to Architect's drawings.
- This drawing to be read in conjunction with all other Architectural and Engineering drawings and all other relevant drawings and Specifications.
- DO NOT SCALE THIS DRAWING. Use figured dimensions only.
- No part of this document may be reproduced or transmitted in any form or stored in any retrieval system of any nature without the written permission as copyright holder except as agreed for use on the project for which the document was originally issued.
- Ordnance Survey Ireland Licence Number EN 0074022

Rev. No.	Date	REVISION NOTE	Dim. By	Chkd. By
P01	2022.05.27	ISSUE FOR IRISH WATER	JF	GL

Architect	MCA Architects Ltd
Project	Stradbrook Road Development
Title	STORM LONGSECTIONS
Dwg. No.	BLK-CSC-ZZ-XX-DR-C-0023
Date	Oct 2020
Dim by	AB
Chkd by	GL
Apprd by	NB
Scale	1:250@A1
Revision	<b>P01</b>

**CS Consulting Group**  
 DUBLIN | LONDON | LIMERICK

Head Office  
 19-22 Dame Street, Dublin 2.  
 T: +353 (0)1 5480863  
 e: info@csconsulting.ie  
 w: www.csconsulting.ie

Quality I.S. EN ISO 9001:2008  
 Environment I.S. EN ISO 14001:2004  
 Energy I.S. EN ISO 50001:2011  
 Health & Safety OHSAS 18001:2007