


1 Section A-A
scale 1 : 200

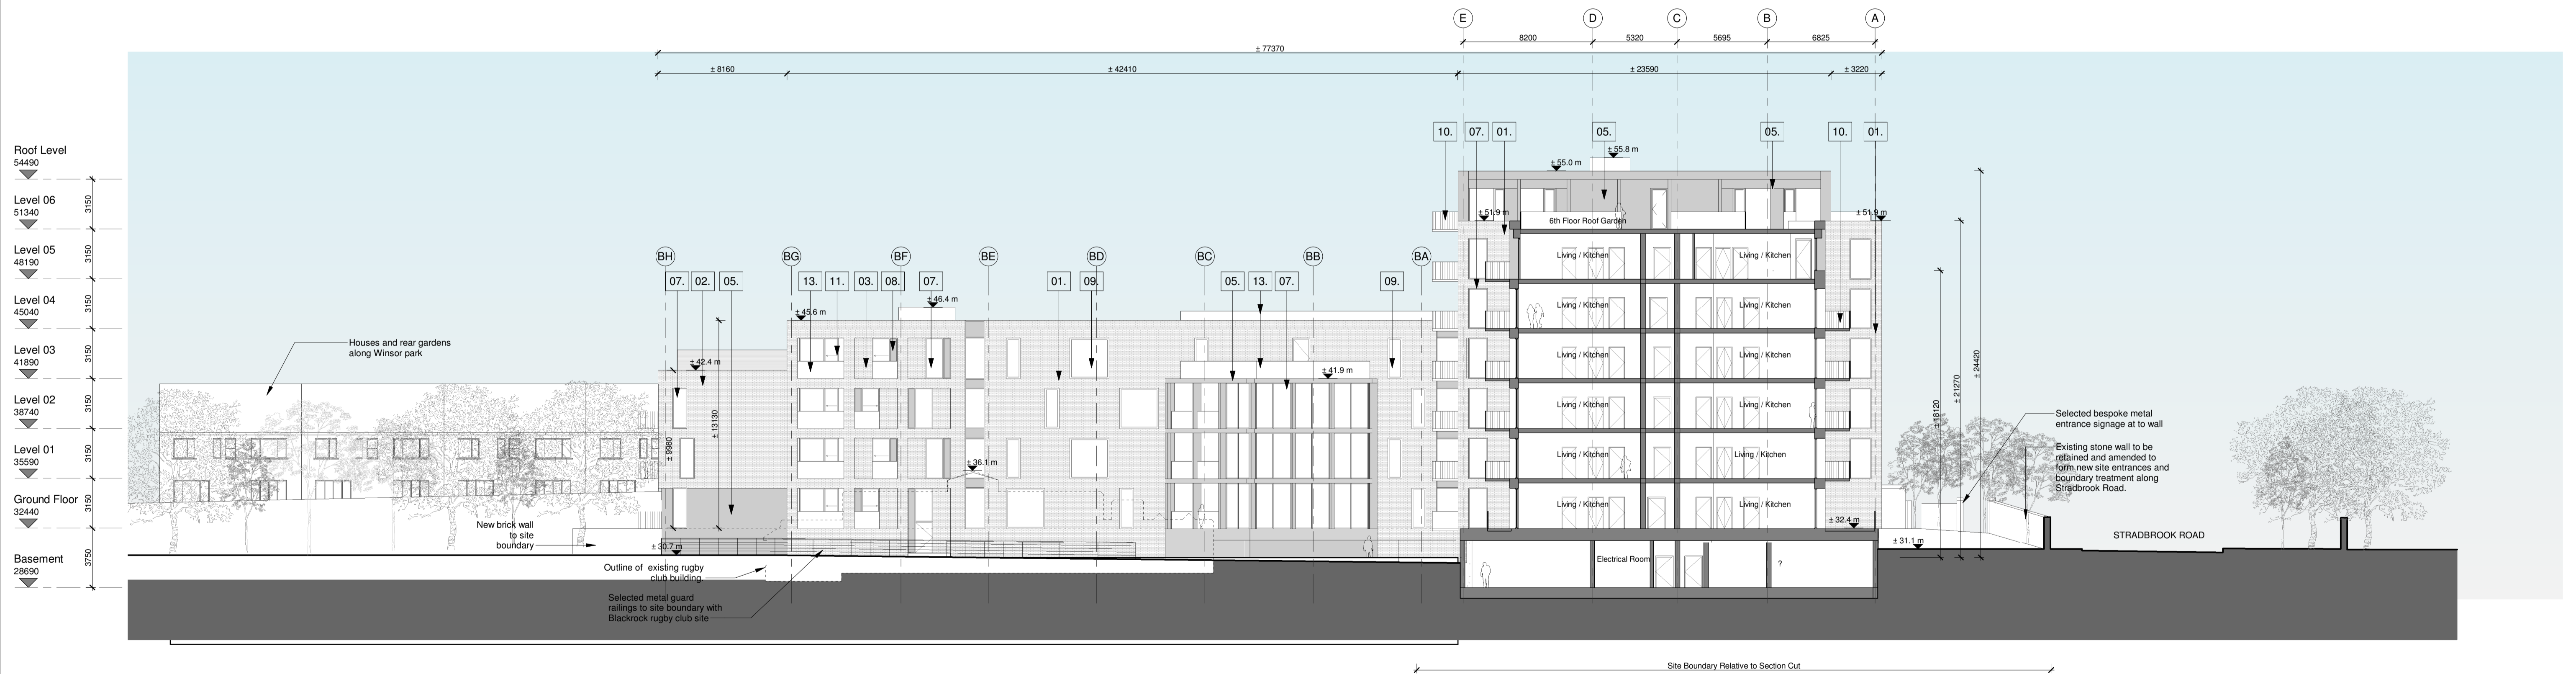

2 Section B-B
scale 1 : 200

NOTES


Check all dimensions on site. Do not rely on scaled dimensions. This drawing must be read in conjunction with all relevant contract documents.

This drawing is the property of Michael Collins Associates Ltd. (trading as MCA Architects). The drawing shall not be copied, reproduced or otherwise used without the consent of Michael Collins Associates Ltd.

NOTE:
- All details associated with Drainage, Structure and Civil works refer to drawings and information by CS Consulting Group.
- All details associated with Mechanical and Electrical works refer to drawings and information by Renaissance Engineering Ltd.
- All details associated with Landscaping works refer to drawings and information by Murray & Associates
- Refer to Unit Types Drawings Sheet nos. 1015-1016 for information on all apartment sizes
- Vertical height dimensions may vary due to fall of topography relative to view

MATERIAL LEGEND

- 01. Selected buff brick with light coloured mortar
- 02. Selected grey brick with light coloured mortar
- 03. 1 Brick reveal recess
- 04. 1.5 Brick reveal recess
- 05. Metal rainscreen cladding
- 06. Bronze anodised aluminium fins
- 07. Mid grey aluminium framed glazing
- 08. Metal panel opening section
- 09. Projecting window boxes
- 10. Projecting balcony with glass or metal balustrade and bronze aluminium fascia
- 11. Recessed balcony with glass or metal balustrade
- 12. Wintergarden with glazed sliding door
- 13. Glass or metal balustrade

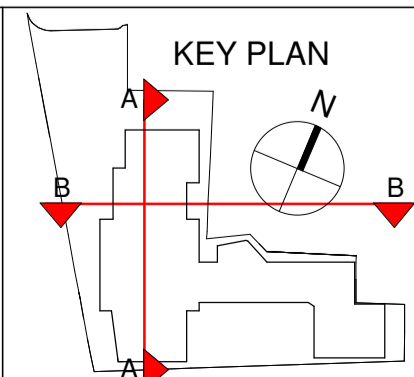

Rev	Date	Description	Dm	Chkd	Rev	Date	Description	Dm	Chkd
P01	21/10/21	Issued for Planning	GV	BH					
P02	31/05/22	Issued for Information	GV	BH					
P03	29/06/22	Issued for SHD Submission	GV	BH					

Architecture + Interior Design + Masterplanning + Project Management

MCA ARCHITECTS
4 Harover Wharf, Aigler Road, Dublin 2, Ireland
+353 1 6760916
info@mca.ie
www.mca.ie

Client: Tetraarch Residential Ltd.
Project: Senior Living Residential Development
Drawing: Sections A & B
Stage: PLANNING
Status: SUITABLE FOR INFORMATION
Drawing Number: BSL-MCA-00-XX-DR-A-1013

Job No: 2020.38
Sheet: A1
Scale:
Status Code: S9

PROVISION : P03