





2 Level 02_Part V
scale 1 : 250

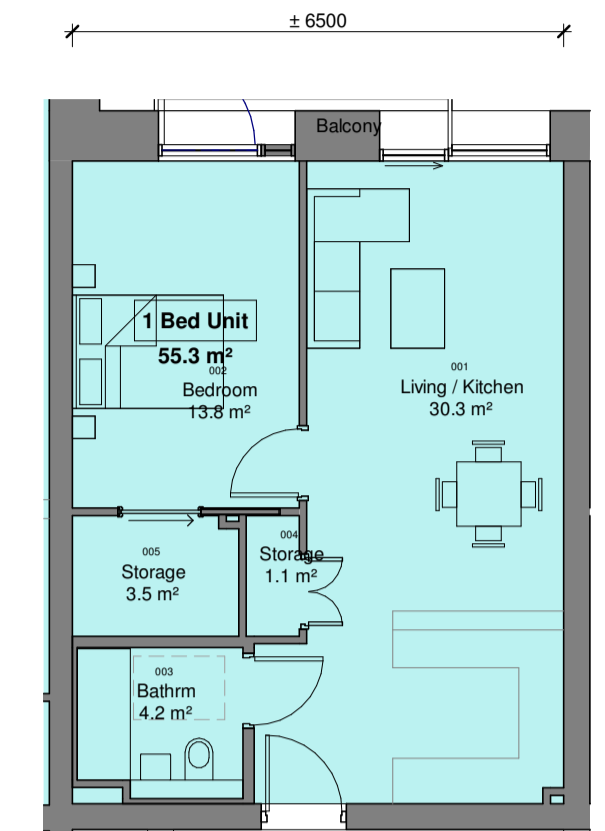

3 Part V - Unit Type - 1BR-A1
scale 1 : 100

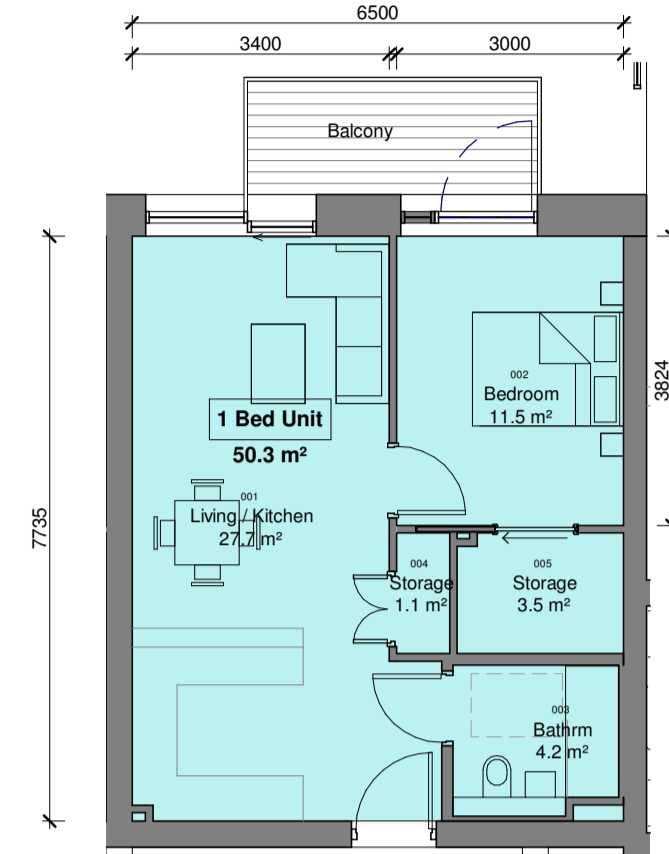


4 Part V - Unit Type - 1BR-B1
scale 1 : 100

Area Schedule Part V - Ground Floor to Level 01									
Block	Level	Number	Unit Type	Type	Area	Req'd Area	Part V	Aspect	Orientation
Ground Floor									
Block B	Ground Floor	B0.01	1BR-A1	1 Bed Unit	50.3 m²	45.0 m²	Yes	Single	S
Block B	Ground Floor	B0.02	1BR-A1	1 Bed Unit	50.3 m²	45.0 m²	Yes	Single	S
Block B	Ground Floor	B0.03	1BR-A1	1 Bed Unit	50.3 m²	45.0 m²	Yes	Single	S
Block B	Ground Floor	B0.04	1BR-A1	1 Bed Unit	50.3 m²	45.0 m²	Yes	Single	S
Block B	Ground Floor	B0.05	1BR-A1	1 Bed Unit	50.3 m²	45.0 m²	Yes	Single	S
Block B	Ground Floor	B0.06	1BR-B1	1 Bed Unit	51.0 m²	45.0 m²	Yes	Dual	N/E
Block B	Ground Floor	B0.07	1BR-A1	1 Bed Unit	50.3 m²	45.0 m²	Yes	Single	W
Block B	Ground Floor	B0.08	1BR-A1	1 Bed Unit	50.3 m²	45.0 m²	Yes	Dual	SW
Block B	Ground Floor	B0.09	1BR-A1	1 Bed Unit	50.3 m²	45.0 m²	Yes	Dual	S/E
Block B	Ground Floor	B0.10	1BR-A1	1 Bed Unit	50.3 m²	45.0 m²	Yes	Dual	N/E
Ground Floor: 10									
Level 01									
Block B	Level 01	B1.01	1BR-A1	1 Bed Unit	50.3 m²	45.0 m²	Yes	Single	S
Block B	Level 01	B1.02	1BR-A1	1 Bed Unit	50.3 m²	45.0 m²	Yes	Single	S
Block B	Level 01	B1.03	1BR-A1	1 Bed Unit	50.3 m²	45.0 m²	Yes	Single	S
Block B	Level 01	B1.04	1BR-A1	1 Bed Unit	50.3 m²	45.0 m²	Yes	Single	S
Block B	Level 01	B1.05	1BR-A1	1 Bed Unit	50.3 m²	45.0 m²	Yes	Single	S
Block B	Level 01	B1.06	1BR-B1	1 Bed Unit	51.0 m²	45.0 m²	Yes	Dual	N/E
Block B	Level 01	B1.07	1BR-A1	1 Bed Unit	50.3 m²	45.0 m²	Yes	Single	W
Block B	Level 01	B1.08	1BR-A1	1 Bed Unit	50.3 m²	45.0 m²	Yes	Dual	SW
Block B	Level 01	B1.09	1BR-A1	1 Bed Unit	50.3 m²	45.0 m²	Yes	Dual	S/E
Block B	Level 01	B1.10	1BR-A1	1 Bed Unit	50.3 m²	45.0 m²	Yes	Dual	N/E
Level 01: 10									
Level 02									
Block B	Level 02	B2.01	1BR-A1	1 Bed Unit	50.3 m²	45.0 m²	Yes	Single	S
Block B	Level 02	B2.02	1BR-A1	1 Bed Unit	50.3 m²	45.0 m²	Yes	Single	S
Block B	Level 02	B2.03	1BR-A1	1 Bed Unit	50.3 m²	45.0 m²	Yes	Single	S
Block B	Level 02	B2.04	1BR-A1	1 Bed Unit	50.3 m²	45.0 m²	Yes	Single	S
Block B	Level 02	B2.05	1BR-A1	1 Bed Unit	50.3 m²	45.0 m²	Yes	Single	S
Block B	Level 02	B2.06	1BR-B1	1 Bed Unit	51.0 m²	45.0 m²	Yes	Dual	N/E
Block B	Level 02	B2.07	1BR-A1	1 Bed Unit	50.3 m²	45.0 m²	Yes	Single	W
Block B	Level 02	B2.08	1BR-A1	1 Bed Unit	50.3 m²	45.0 m²	Yes	Dual	SW
Block B	Level 02	B2.09	1BR-A1	1 Bed Unit	50.3 m²	45.0 m²	Yes	Dual	S/E
Block B	Level 02	B2.10	1BR-A1	1 Bed Unit	50.3 m²	45.0 m²	Yes	Dual	N/E
Level 02: 10									
Grand total: 30									

NOTES
Check all dimensions on site. Do not rely on scaled dimensions. This drawing must be read in conjunction with all relevant contract documents.

This drawing is the property of Michael Collins Associates Ltd. (trading as MCA Architects). The drawing shall not be copied, reproduced or otherwise used without the consent of Michael Collins Associates Ltd.

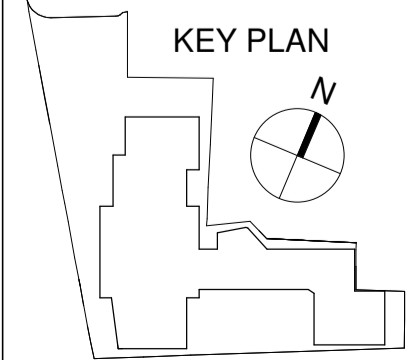

Rev	Date	Description	Drn	Chkd	Rev	Date	Description	Drn	Chkd
P01	21/10/21	Issued for Planning	GV	BH					
P02	31/05/22	Issued for Information	GV	BH					
P03	29/06/22	Issued for SHD Submission	GV	BH					

Architecture + Interior Design + Masterplanning + Project Management

MCA ARCHITECTS
4 Harcourt Wharf, Aungier Road, Dublin 2, Ireland
+353 1 6760916
info@mca.ie
www.mca.ie

Client: Tetraarch Residential Ltd.	Job No: 2020.38
Project: Senior Living Residential Development	Sheet: A1
Drawing: Part V Proposal - Distribution Sheet 2 of 2	Scale:
Stage: PLANNING	Status Code: S9
Status: SUITABLE FOR INFORMATION	Revision: 03
Drawing Number: BSL-MCA-00-XX-DR-A-1019	